


# HOLIDAY VILLAGE "SUN CITY 3" SLANCHEV BRYAG

- sketch design



HOUSING UNIT B

SC 1:100

SECOND FLOOR PLAN LEVEL +5.40

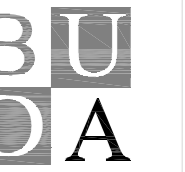

Бюро за Урбанизъм  
Дизайн и Архитектура  
Булевард, ул. Ал.Батенберг № 5  
тел. 844 855 ; BUDA@unacs.bg

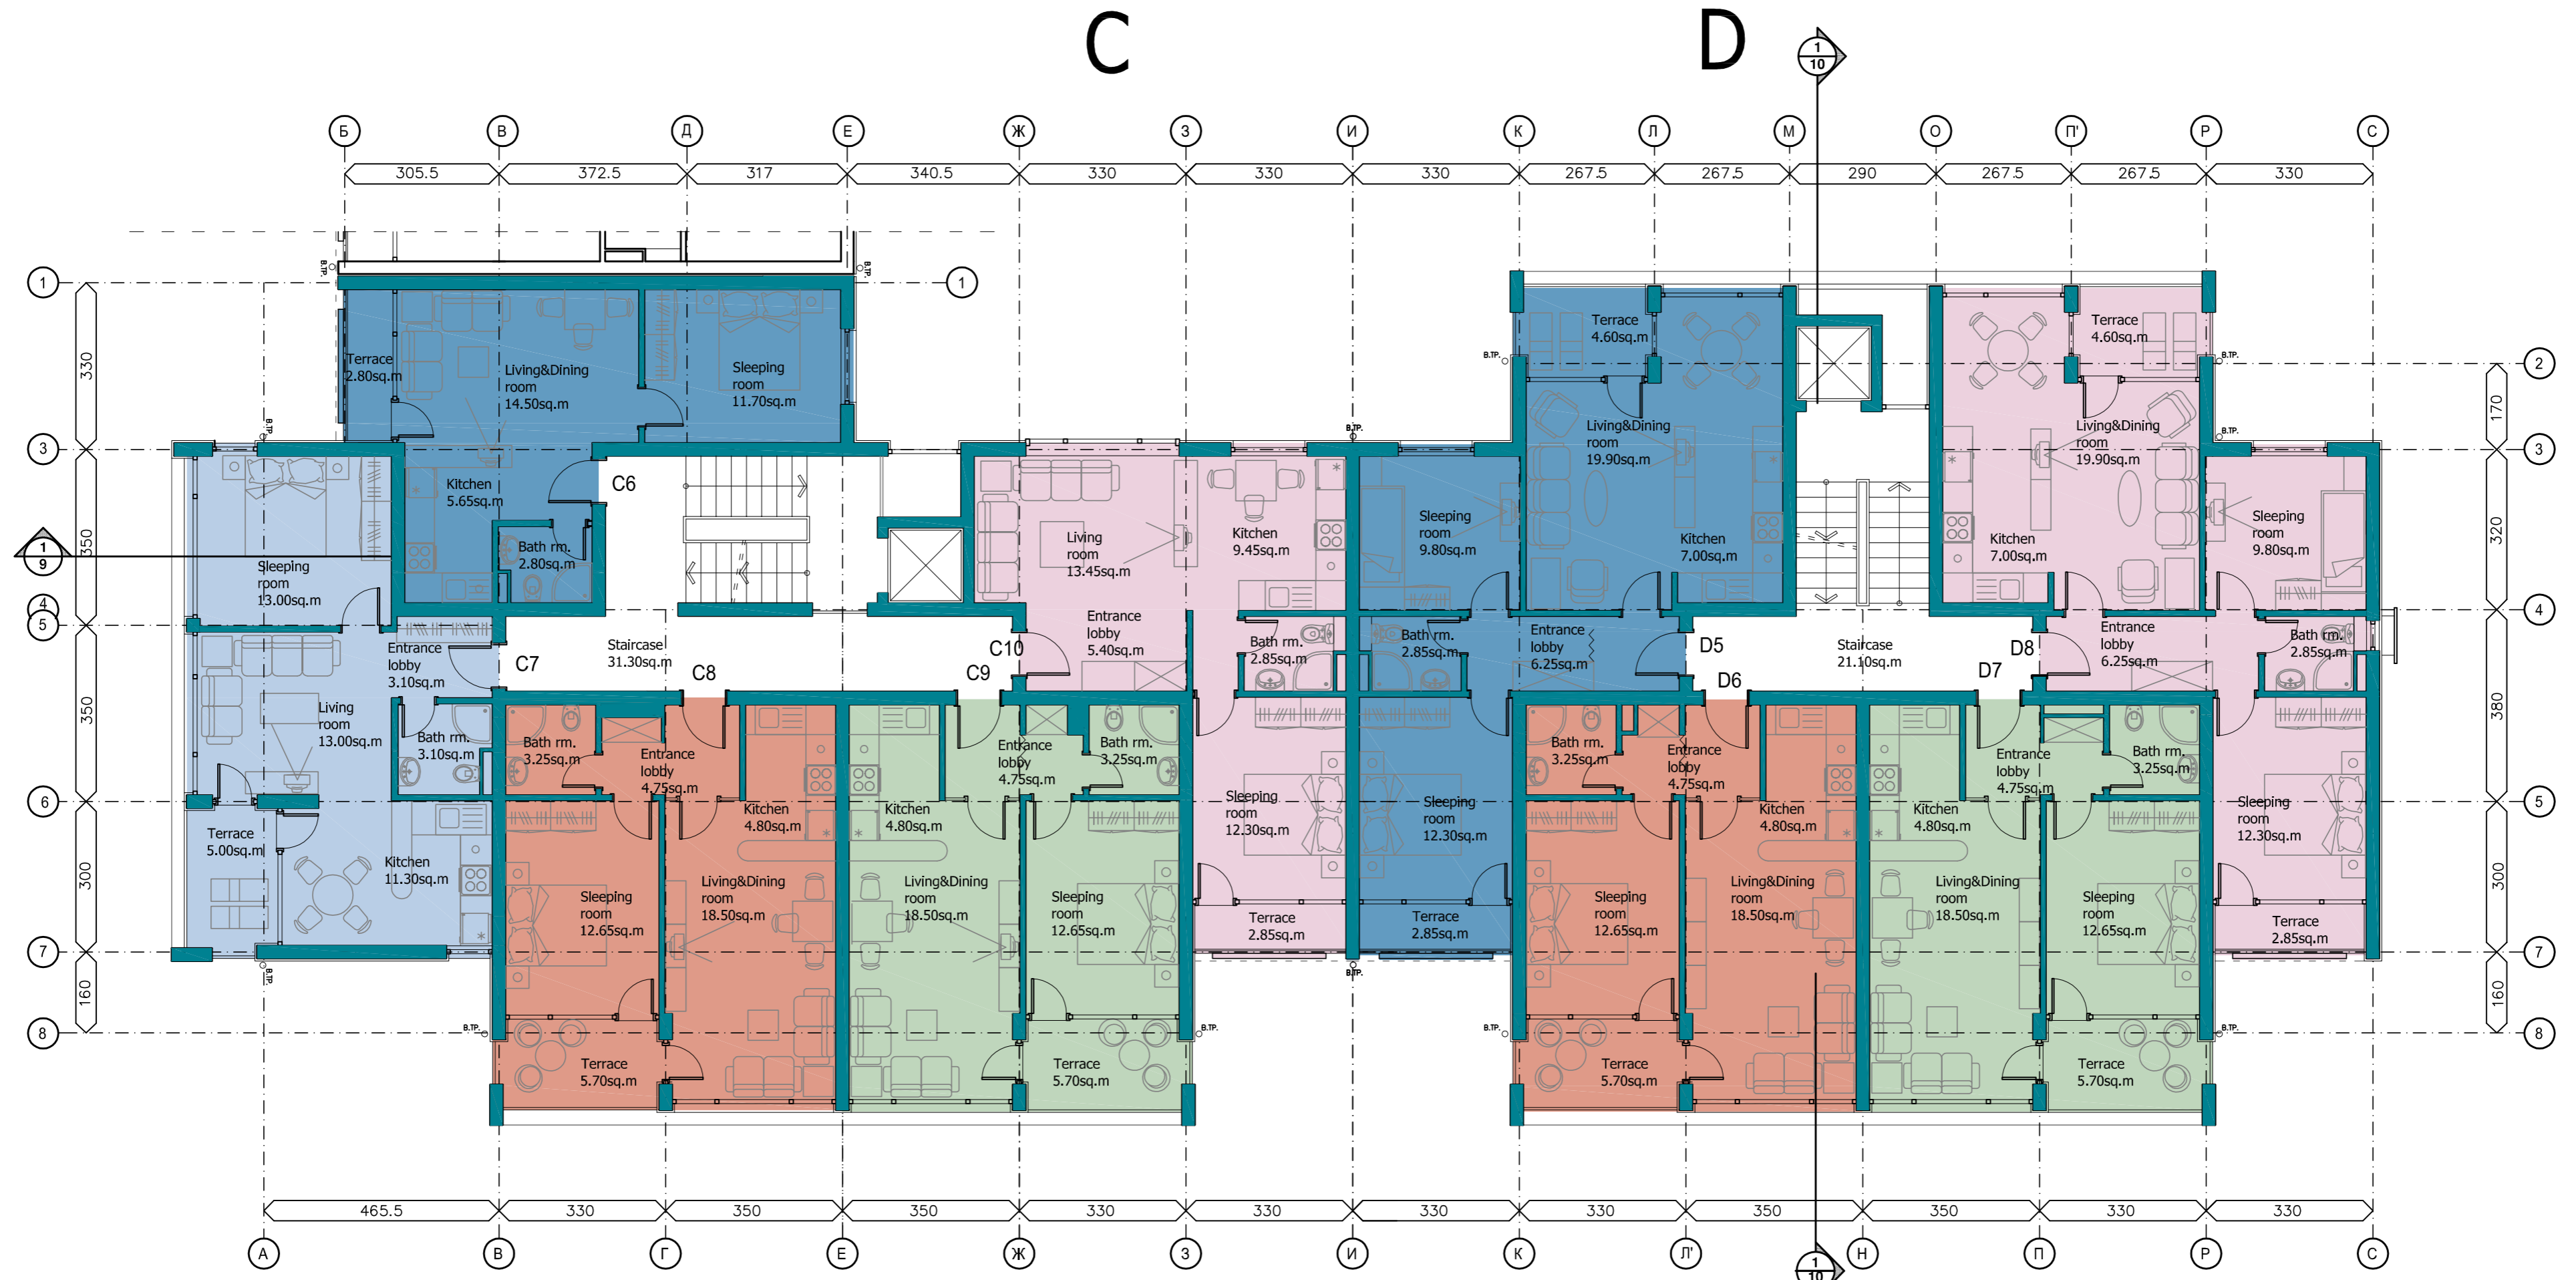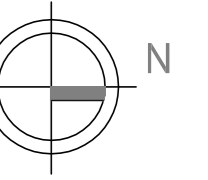

App.No	NET AREA	STRUCTURE AREA	BUILT AREA	App.No	NET AREA	STRUCTURE AREA	BUILT AREA
C6	40.94 m2	6.50 m2	47.44 m2	D5	65.78 m2	8.26 m2	74.04 m2
C7	49.35 m2	6.99 m2	56.34 m2	D6	49.98 m2	5.87 m2	55.85 m2
C8	49.89 m2	5.96 m2	55.85 m2	D7	49.89 m2	5.96 m2	55.85 m2
C9	49.98 m2	5.87 m2	55.85 m2	D8	65.78 m2	9.54 m2	75.32 m2
C10	47.17 m2	6.35 m2	53.52 m2	STAIR CASE	21.12 m2	6.58 m2	27.60 m2
STAIR CASE	31.82 m2	7.76 m2	39.58 m2				

1  
7 SECOND FLOOR PLAN  
SCALE 1:100