



HOLIDAY VILLAGE "SUN CITY 3" SLANCHEV BRYAG

- sketch design

HOUSING UNIT A

SC 1:100

GROUND FLOOR PLAN LEVEL ±0.00

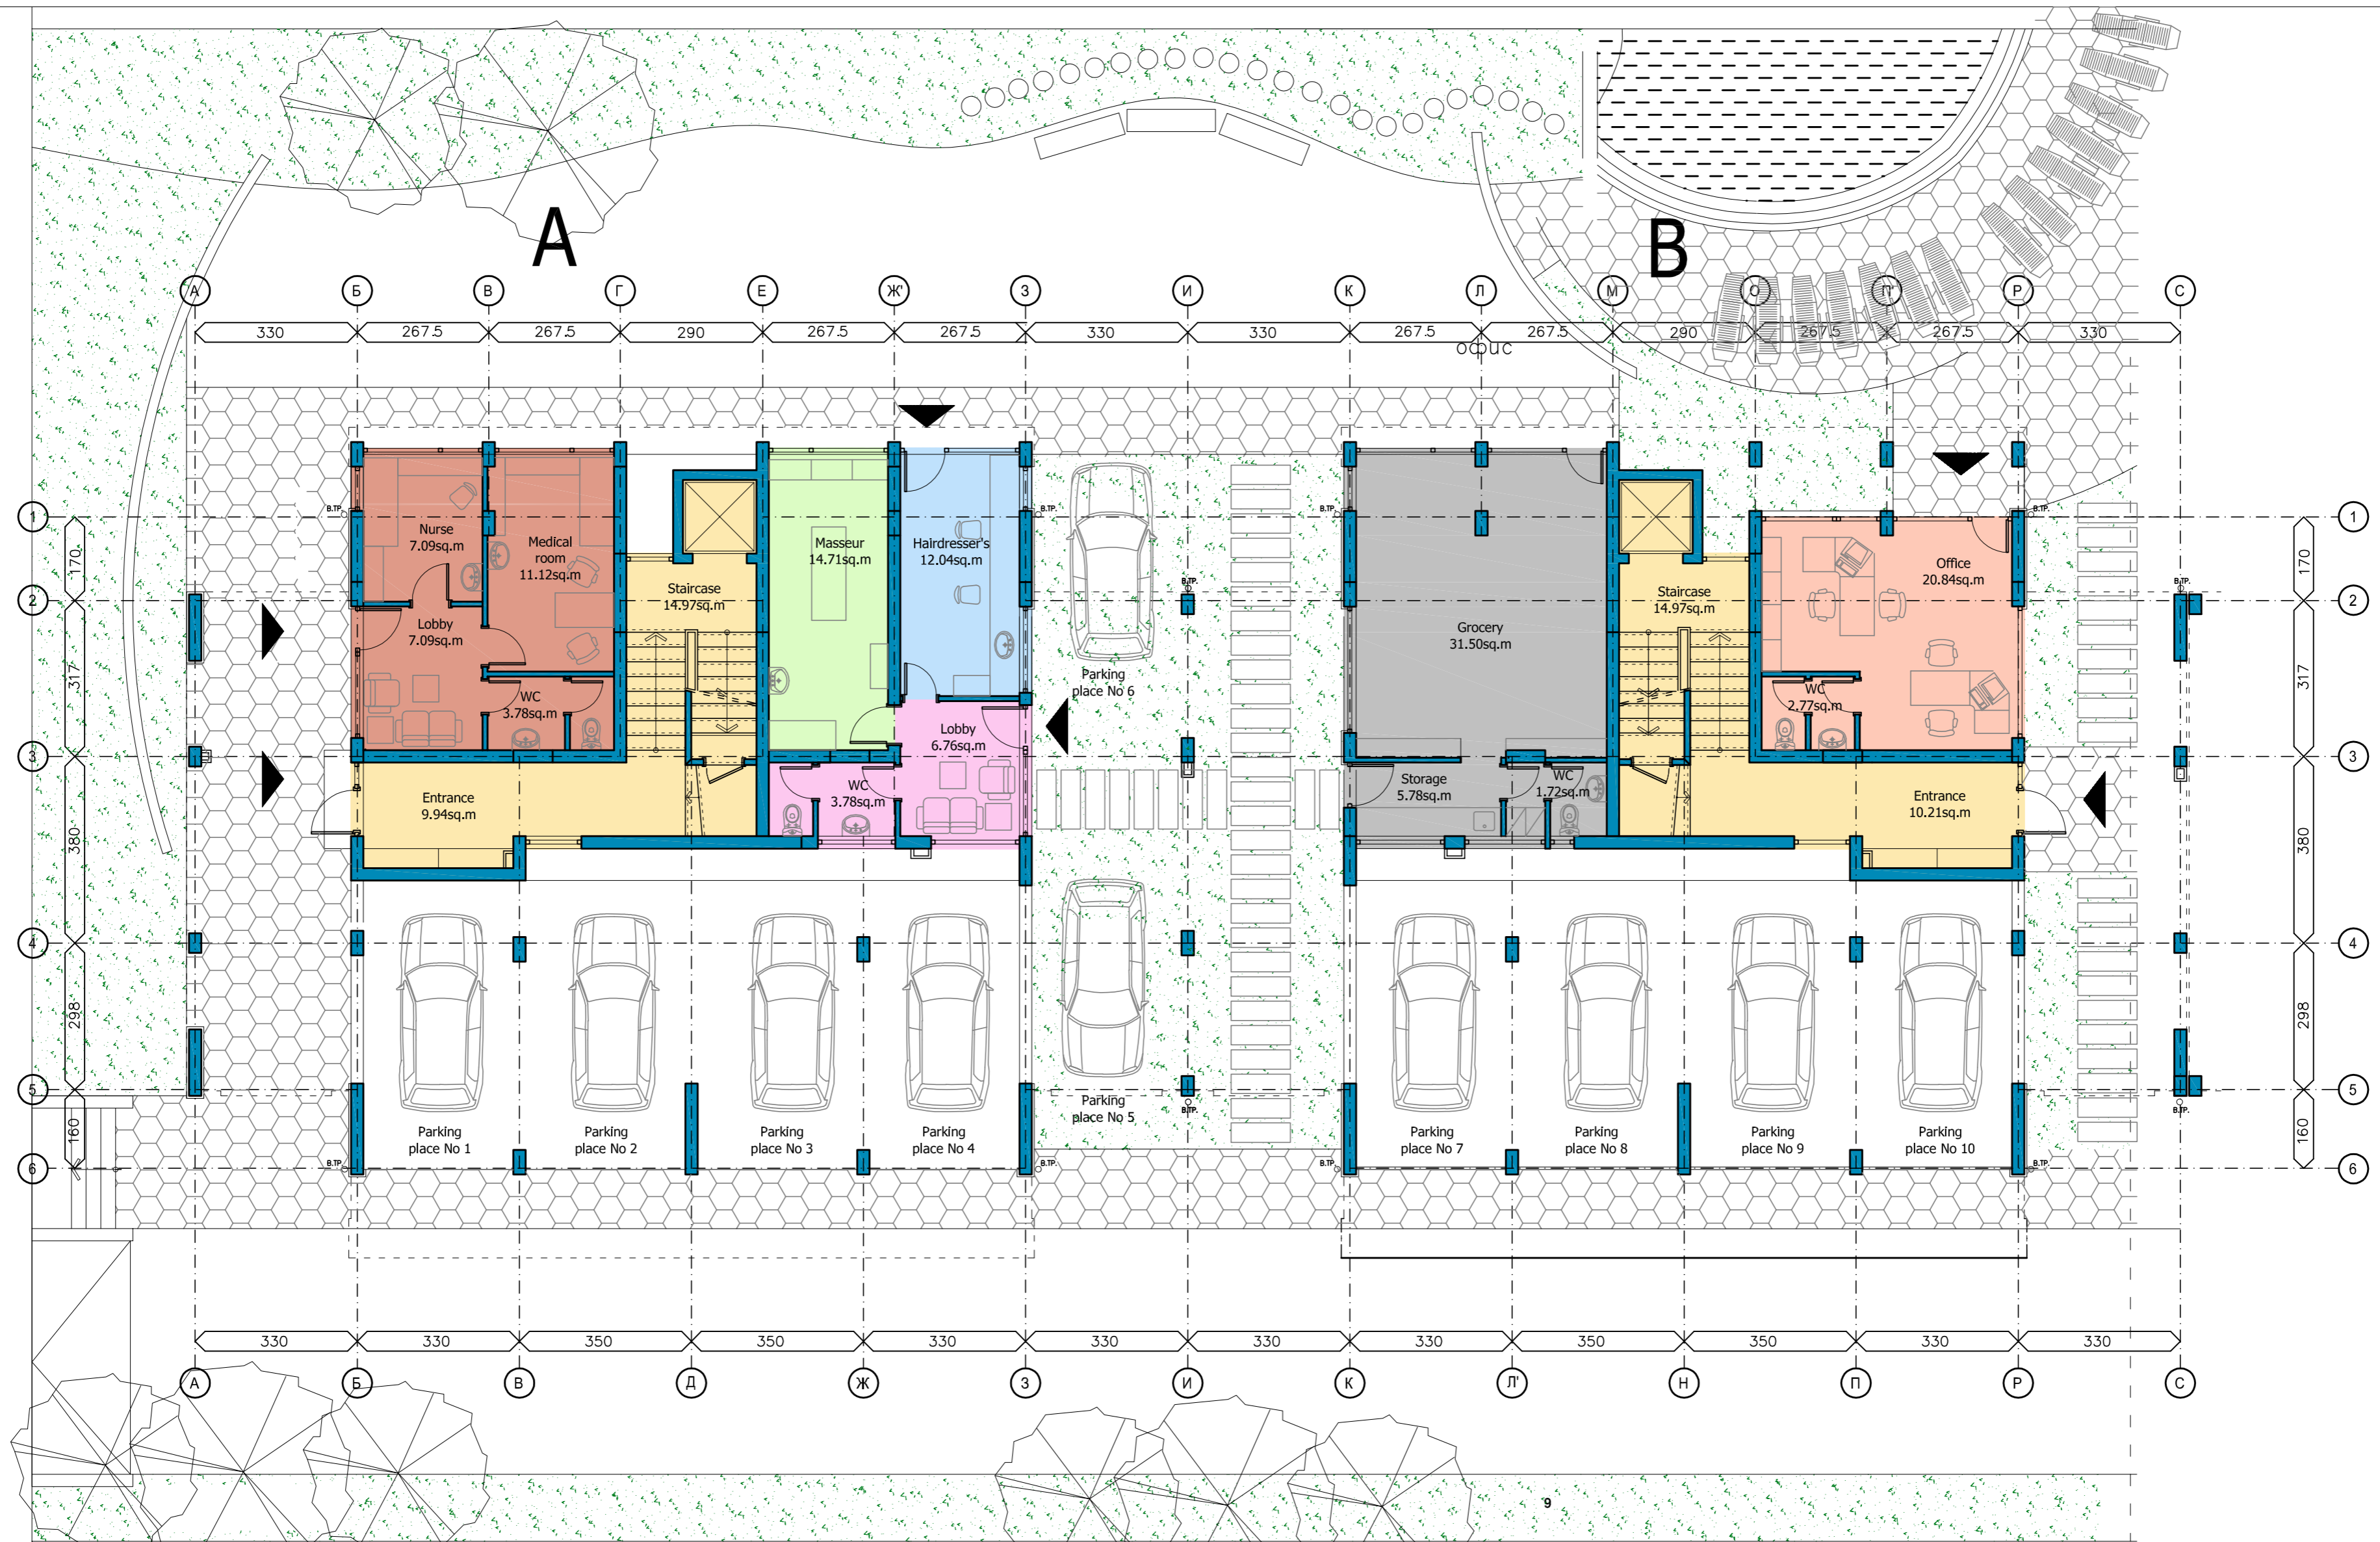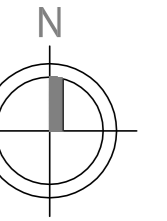

1 GROUND FLOOR PLAN
2 SCALE 1:100

	NET AREA	STRUCTURE AREA	BUILT AREA		NET AREA	STRUCTURE AREA	BUILT AREA
GENERAL PRACTITIONER	29.08 m2	5.61 m2	34.69 m2	GROCERY	39.00 m2	5.75 m2	44.75 m2
HAIRDRESSER	37.29 m2	7.44m2	44.73 m2	OFFICE	23.71 m2	3.01 m2	26.72 m2
STAIRCASE	24.91 m2	8.16 m2	33.07 m2	STAIRCASE	25.18 m2	7.89 m2	33.07 m2