



HOLIDAY VILLAGE "SUN CITY 3" SLANCHEV BRYAG

- sketch design

HOUSING UNIT B

SC 1:100

FOURTH FLOOR PLAN LEVEL +11.00

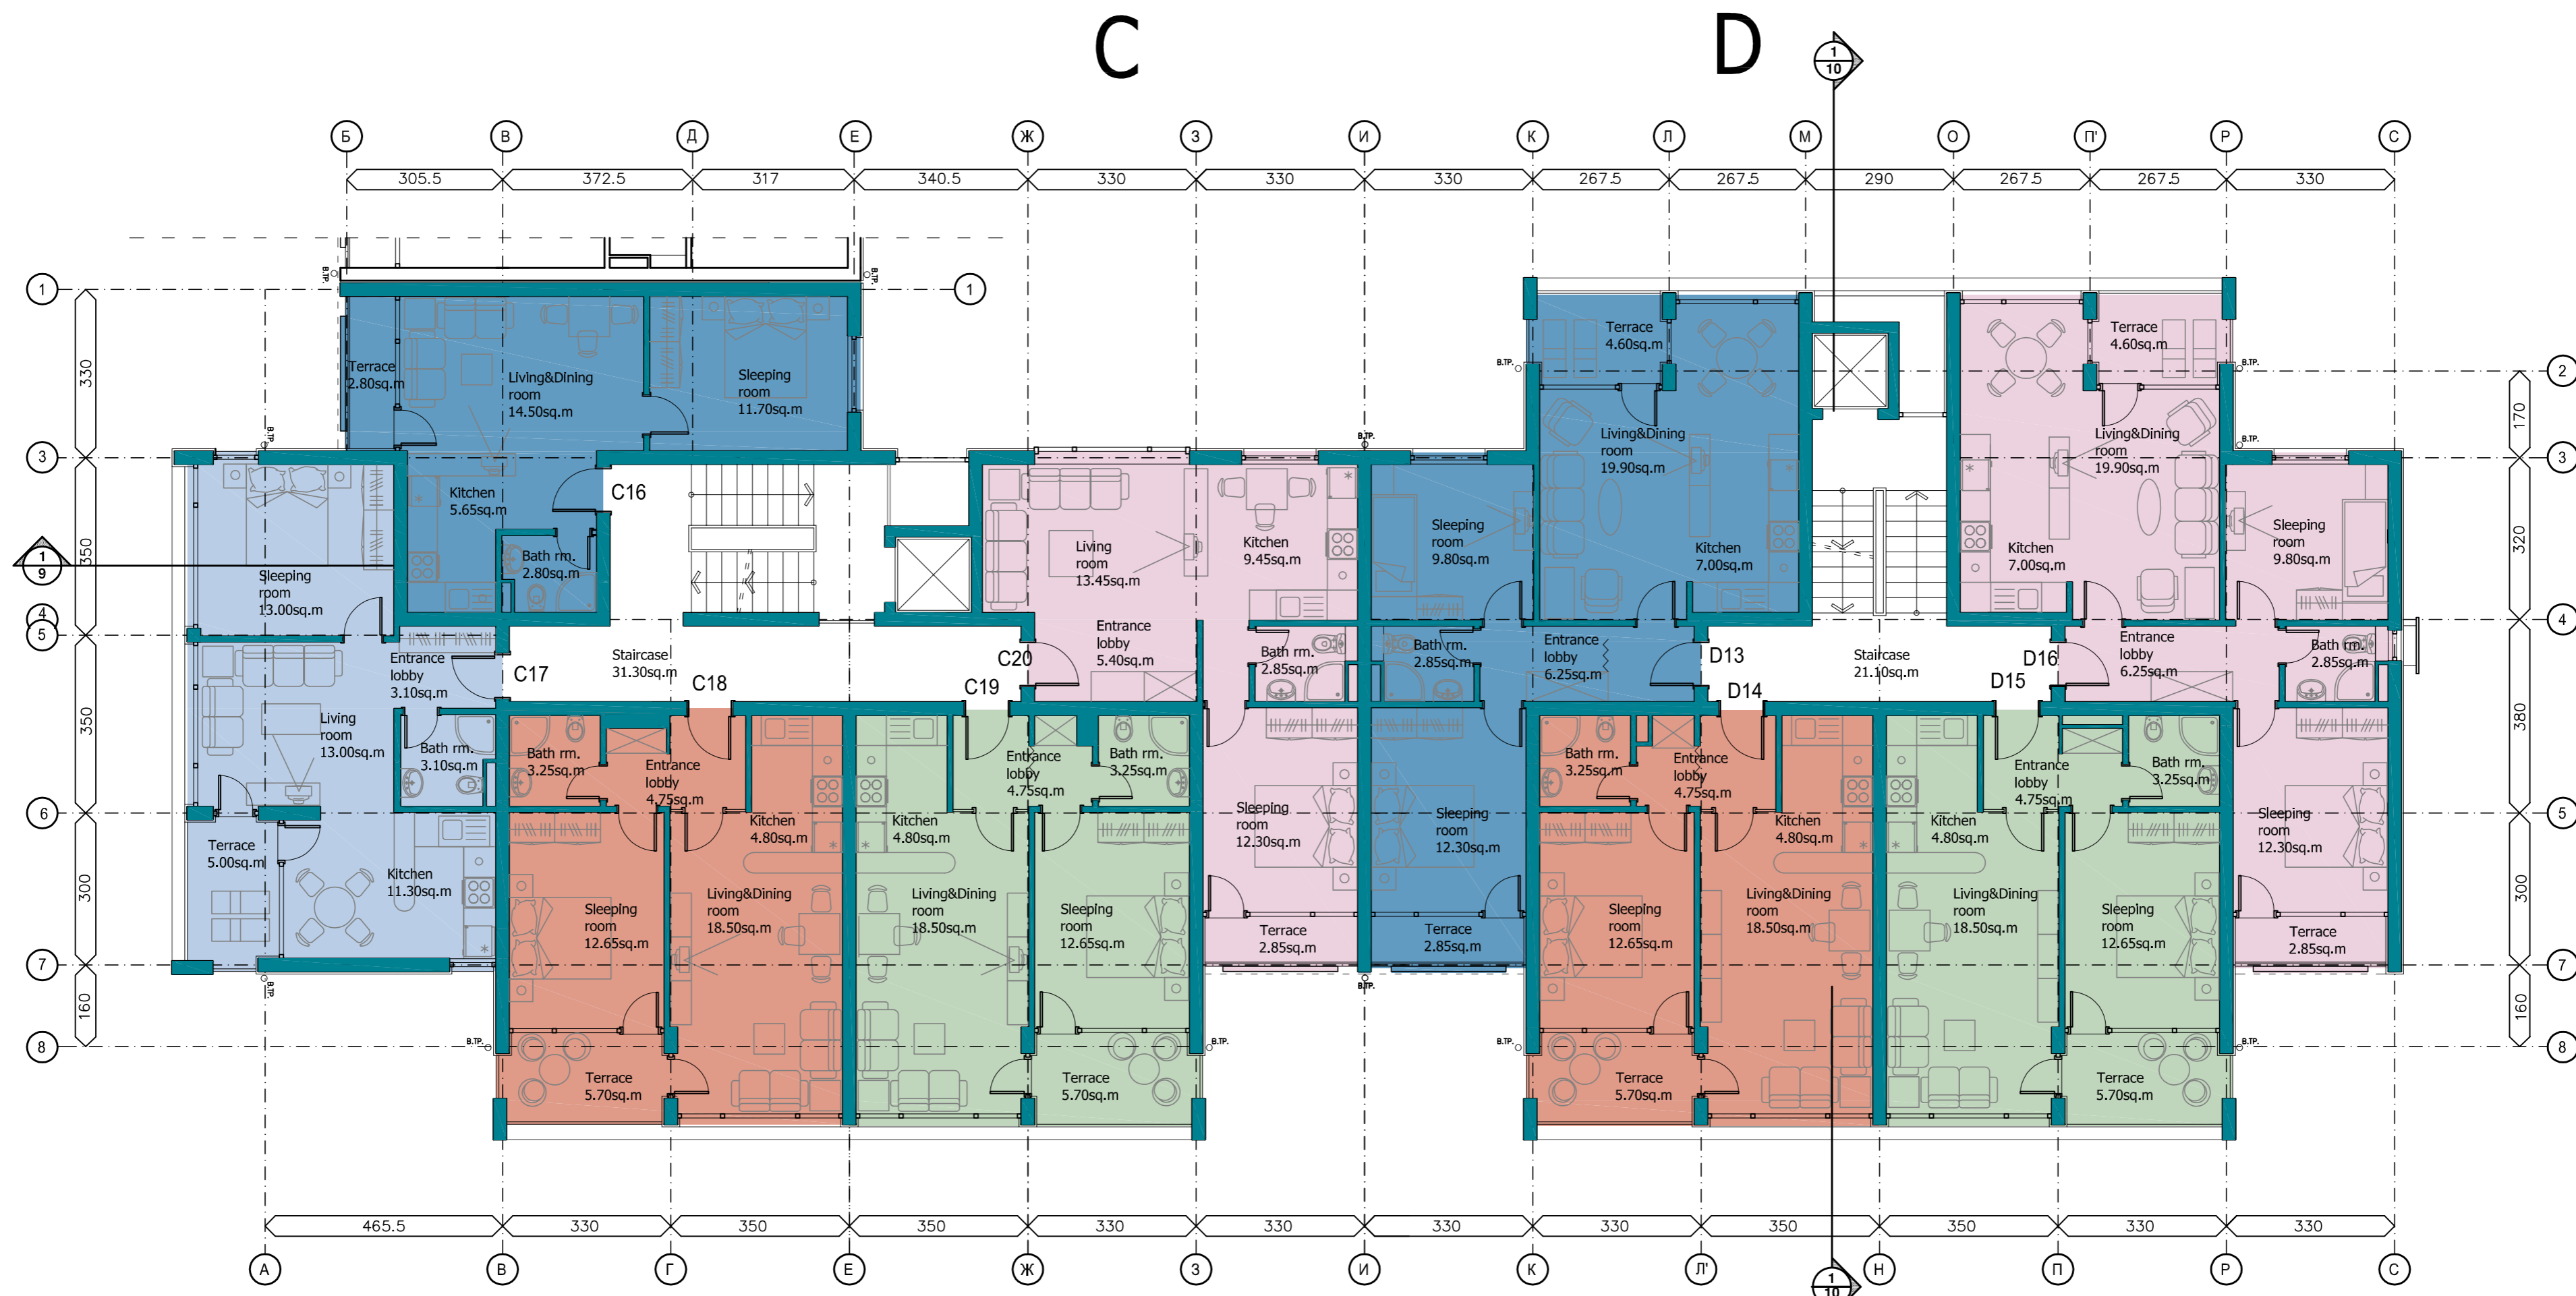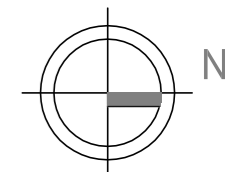

App.No	NET AREA	STRUCTURE AREA	BUILT AREA	App.No	NET AREA	STRUCTURE AREA	BUILT AREA
C16	40.94 m2	6.50 m2	47.44 m2	D13	65.78 m2	8.26 m2	74.04 m2
C17	49.35 m2	6.99 m2	56.34 m2	D14	49.98 m2	5.87 m2	55.85 m2
C18	49.89 m2	5.96 m2	55.85 m2	D15	49.89 m2	5.96 m2	55.85 m2
C19	49.98 m2	5.87 m2	55.85 m2	D16	65.78 m2	9.54 m2	75.32 m2
C20	47.17 m2	6.35 m2	53.52 m2	STAIR CASE	21.12 m2	6.58 m2	27.60 m2
STAIR CASE	31.82 m2	7.76 m2	39.58 m2				