


# HOLIDAY VILLAGE "SUN CITY 3" SLANCHEV BRYAG

- sketch design



HOUSING UNIT B

SC 1:100

THIRD FLOOR PLAN LEVEL +8.20

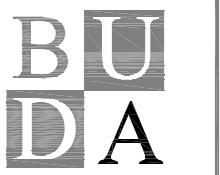

Бюро за Урбанизъм  
Дизайн и Архитектура  
Булевард „Ал. Баневски“ № 5  
т.п. 844 655 ; BUDA@unacs.bg

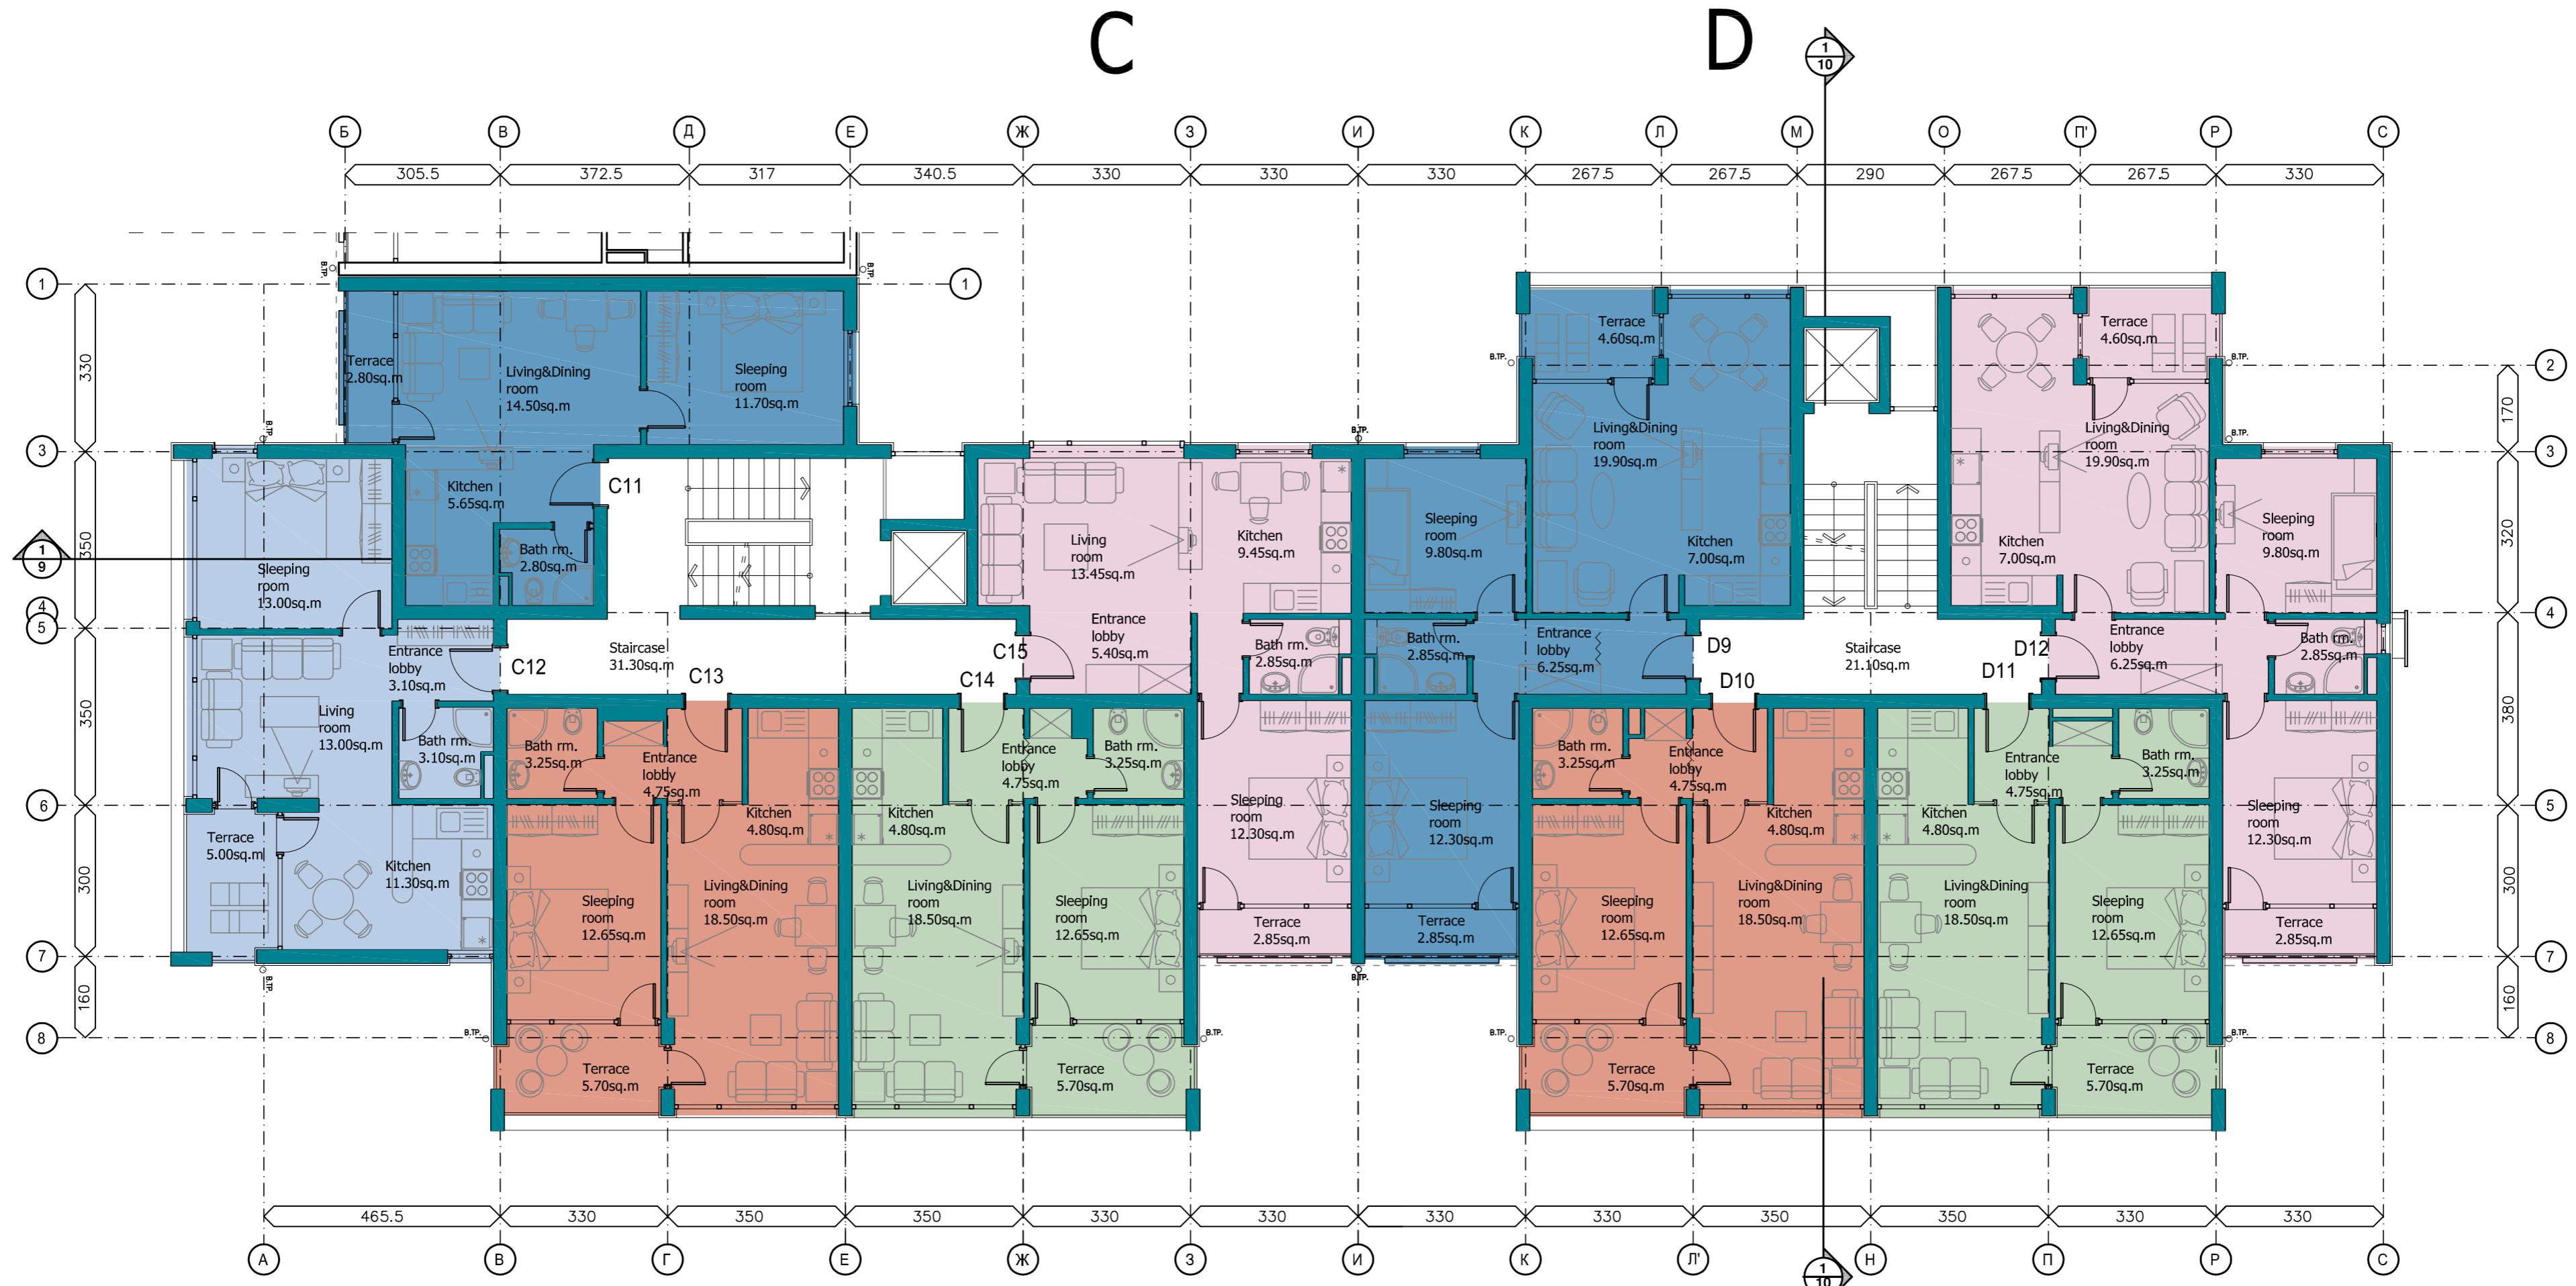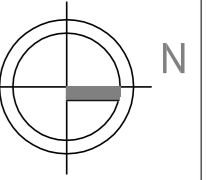

App.No	NET AREA	STRUCTURE AREA	BUILT AREA	App.No	NET AREA	STRUCTURE AREA	BUILT AREA
C11	40.94 m2	6.50 m2	47.44 m2	D9	65.78 m2	8.26 m2	74.04 m2
C12	49.35 m2	6.99 m2	56.34 m2	D10	49.98 m2	5.87 m2	55.85 m2
C13	49.89 m2	5.96 m2	55.85 m2	D11	49.89 m2	5.96 m2	55.85 m2
C14	49.98 m2	5.87 m2	55.85 m2	D12	65.78 m2	9.54 m2	75.32 m2
C15	47.17 m2	6.35 m2	53.52 m2	STAIR CASE	21.12 m2	6.58 m2	27.60 m2
STAIR CASE	31.82 m2	7.76 m2	39.58 m2				