



HOLIDAY VILLAGE "SUN CITY 3" SLANCHEV BRYAG

- sketch design

HOUSING UNIT B

SC 1:100

GROUND FLOOR PLAN LEVEL ±0.00

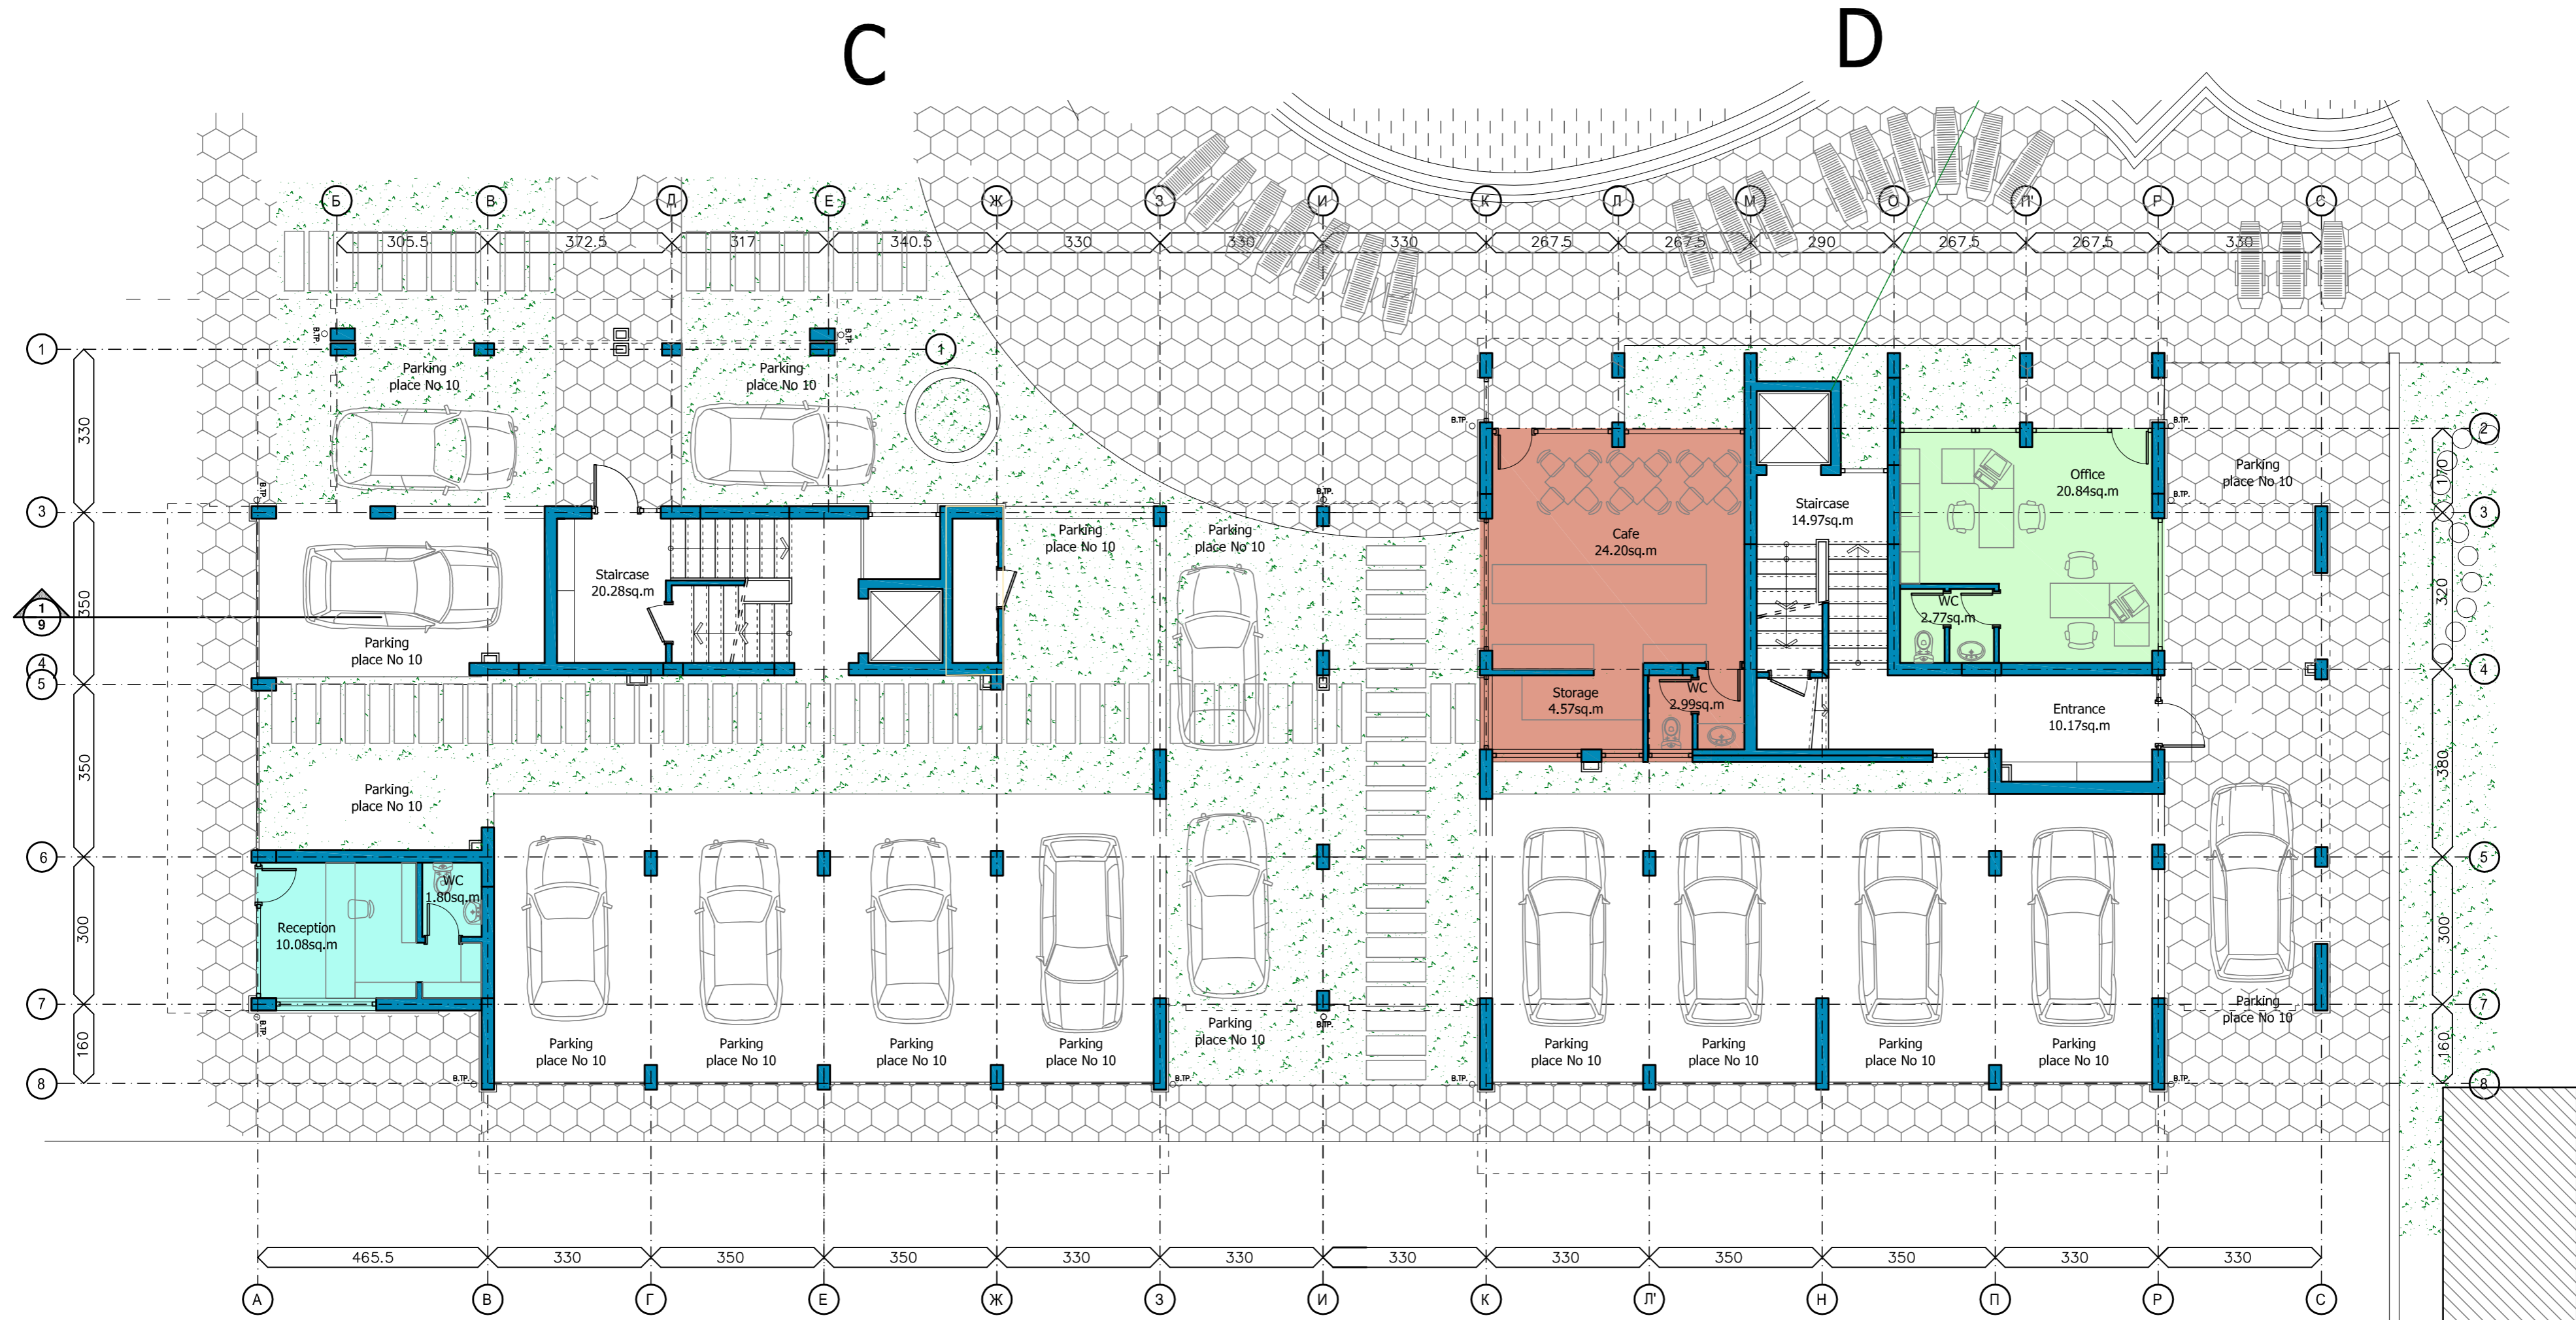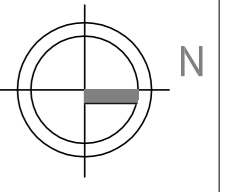

	NET AREA	STRUCTURE AREA	BUILT AREA		NET AREA	STRUCTURE AREA	BUILT AREA
RECEPTION	11.88 m2	3.74m2	15.62m2	CAFE	31.76 m2	4.94 m2	36.70 m2
STAIRCASE	20.28 m2	7.90 m2	28.18 m2	OFFICE	23.61 m2	3.11 m2	26.72 m2
				STAIRCASE	25.14 m2	7.92m2	33.06 m2