


HOLIDAY VILLAGE "SUN CITY 3" SLANCHEV BRYAG

- sketch design



HOUSING UNIT A

SC 1:100

FIFTH FLOOR PLAN LEVEL +13.80

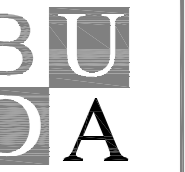

Бюро за Урбанизъм
Дизайн и Архитектура
Булевард „Ал. Балиевски“ № 5
Тел. 844 655 ; BUDA@unacs.bg

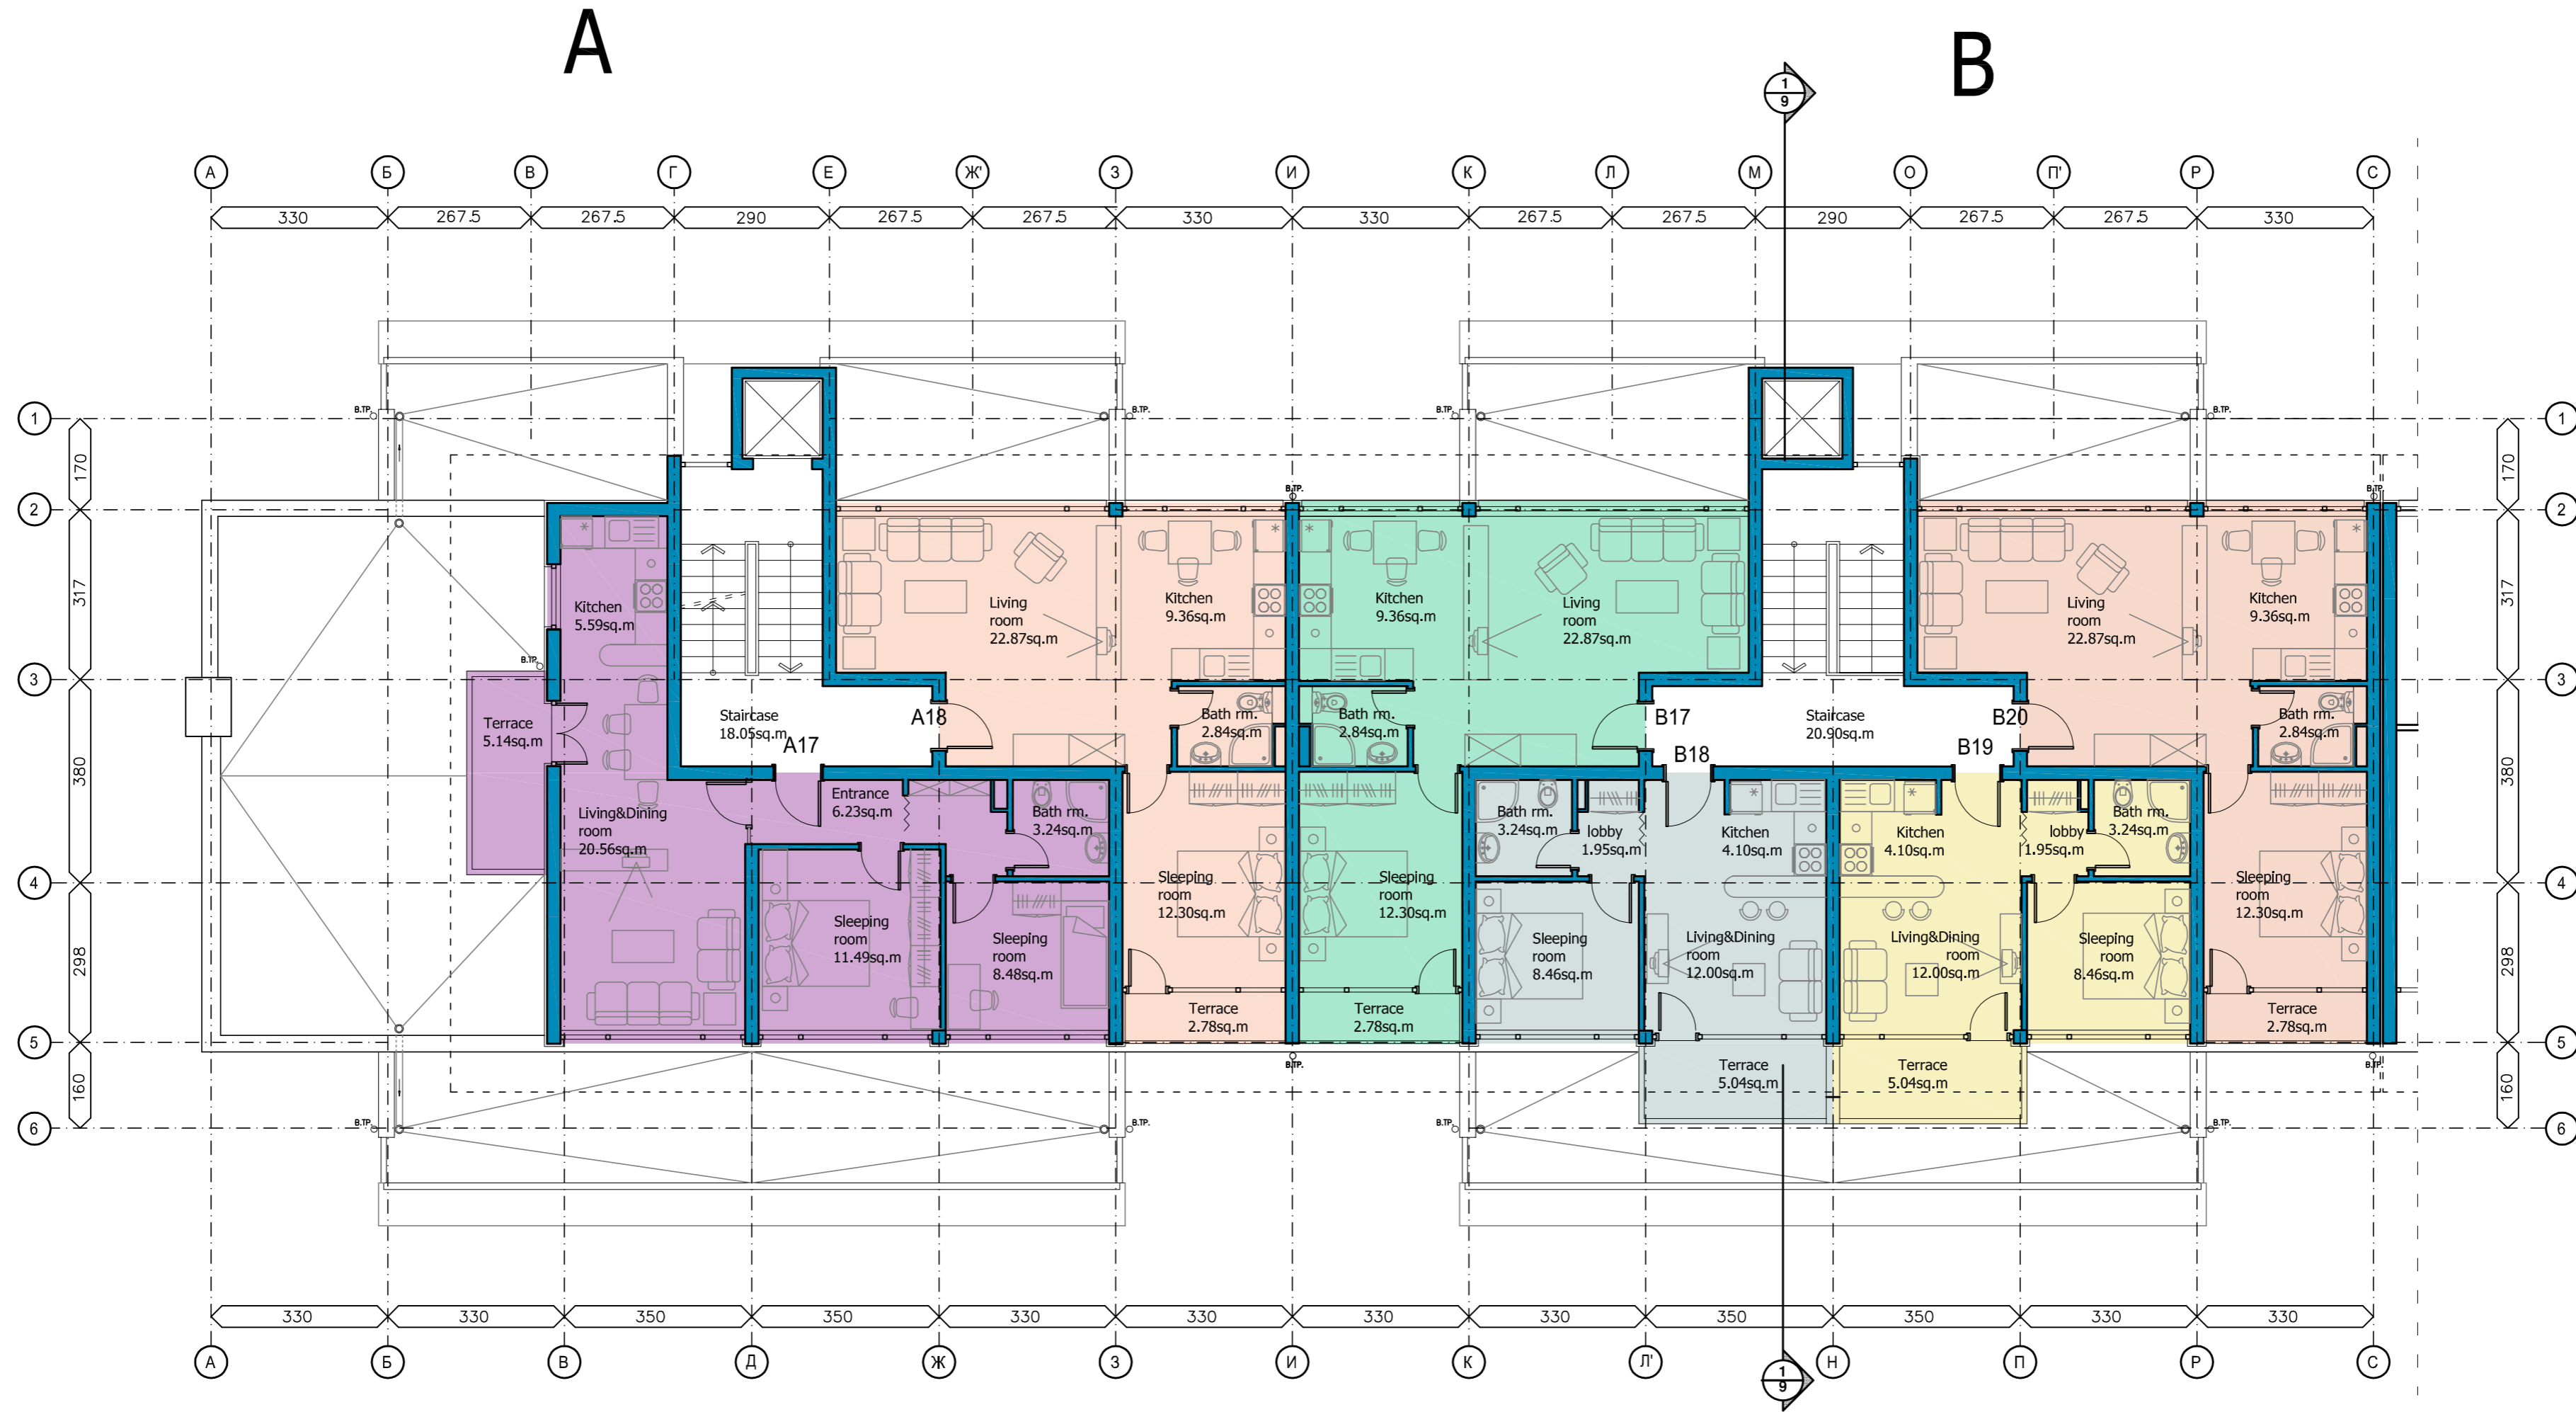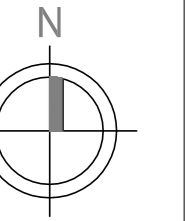

App.No	NET AREA	STRUCTURE AREA	BUILT AREA	App.No	NET AREA	STRUCTURE AREA	BUILT AREA
A17	60.73 m2	10.86 m2	71.59 m2	B17	50.15 m2	6.55 m2	56.70 m2
A18	50.15 m2	6.55 m2	56.70 m2	B18	34.79 m2	5.03 m2	39.82 m2
STAIR CASE	18.05 m2	5.86 m2	23.91 m2	B19	34.79 m2	5.03 m2	39.82 m2
				B20	50.15 m2	7.81 m2	57.96 m2
				STAIR CASE	20.90 m2	5.73 m2	26.63 m2