


HOLIDAY VILLAGE "SUN CITY 3" SLANCHEV BRYAG

- sketch design



HOUSING UNIT A

SC 1:100

THIRD FLOOR PLAN LEVEL +8.20

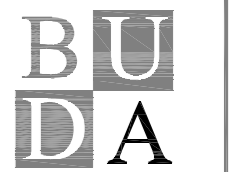

Бюро за Урбанизъм
Дизайн и Архитектура
Булевард „Ал. Балиевски“ № 5
т.п. 844 655 ; BUDA@unacs.bg

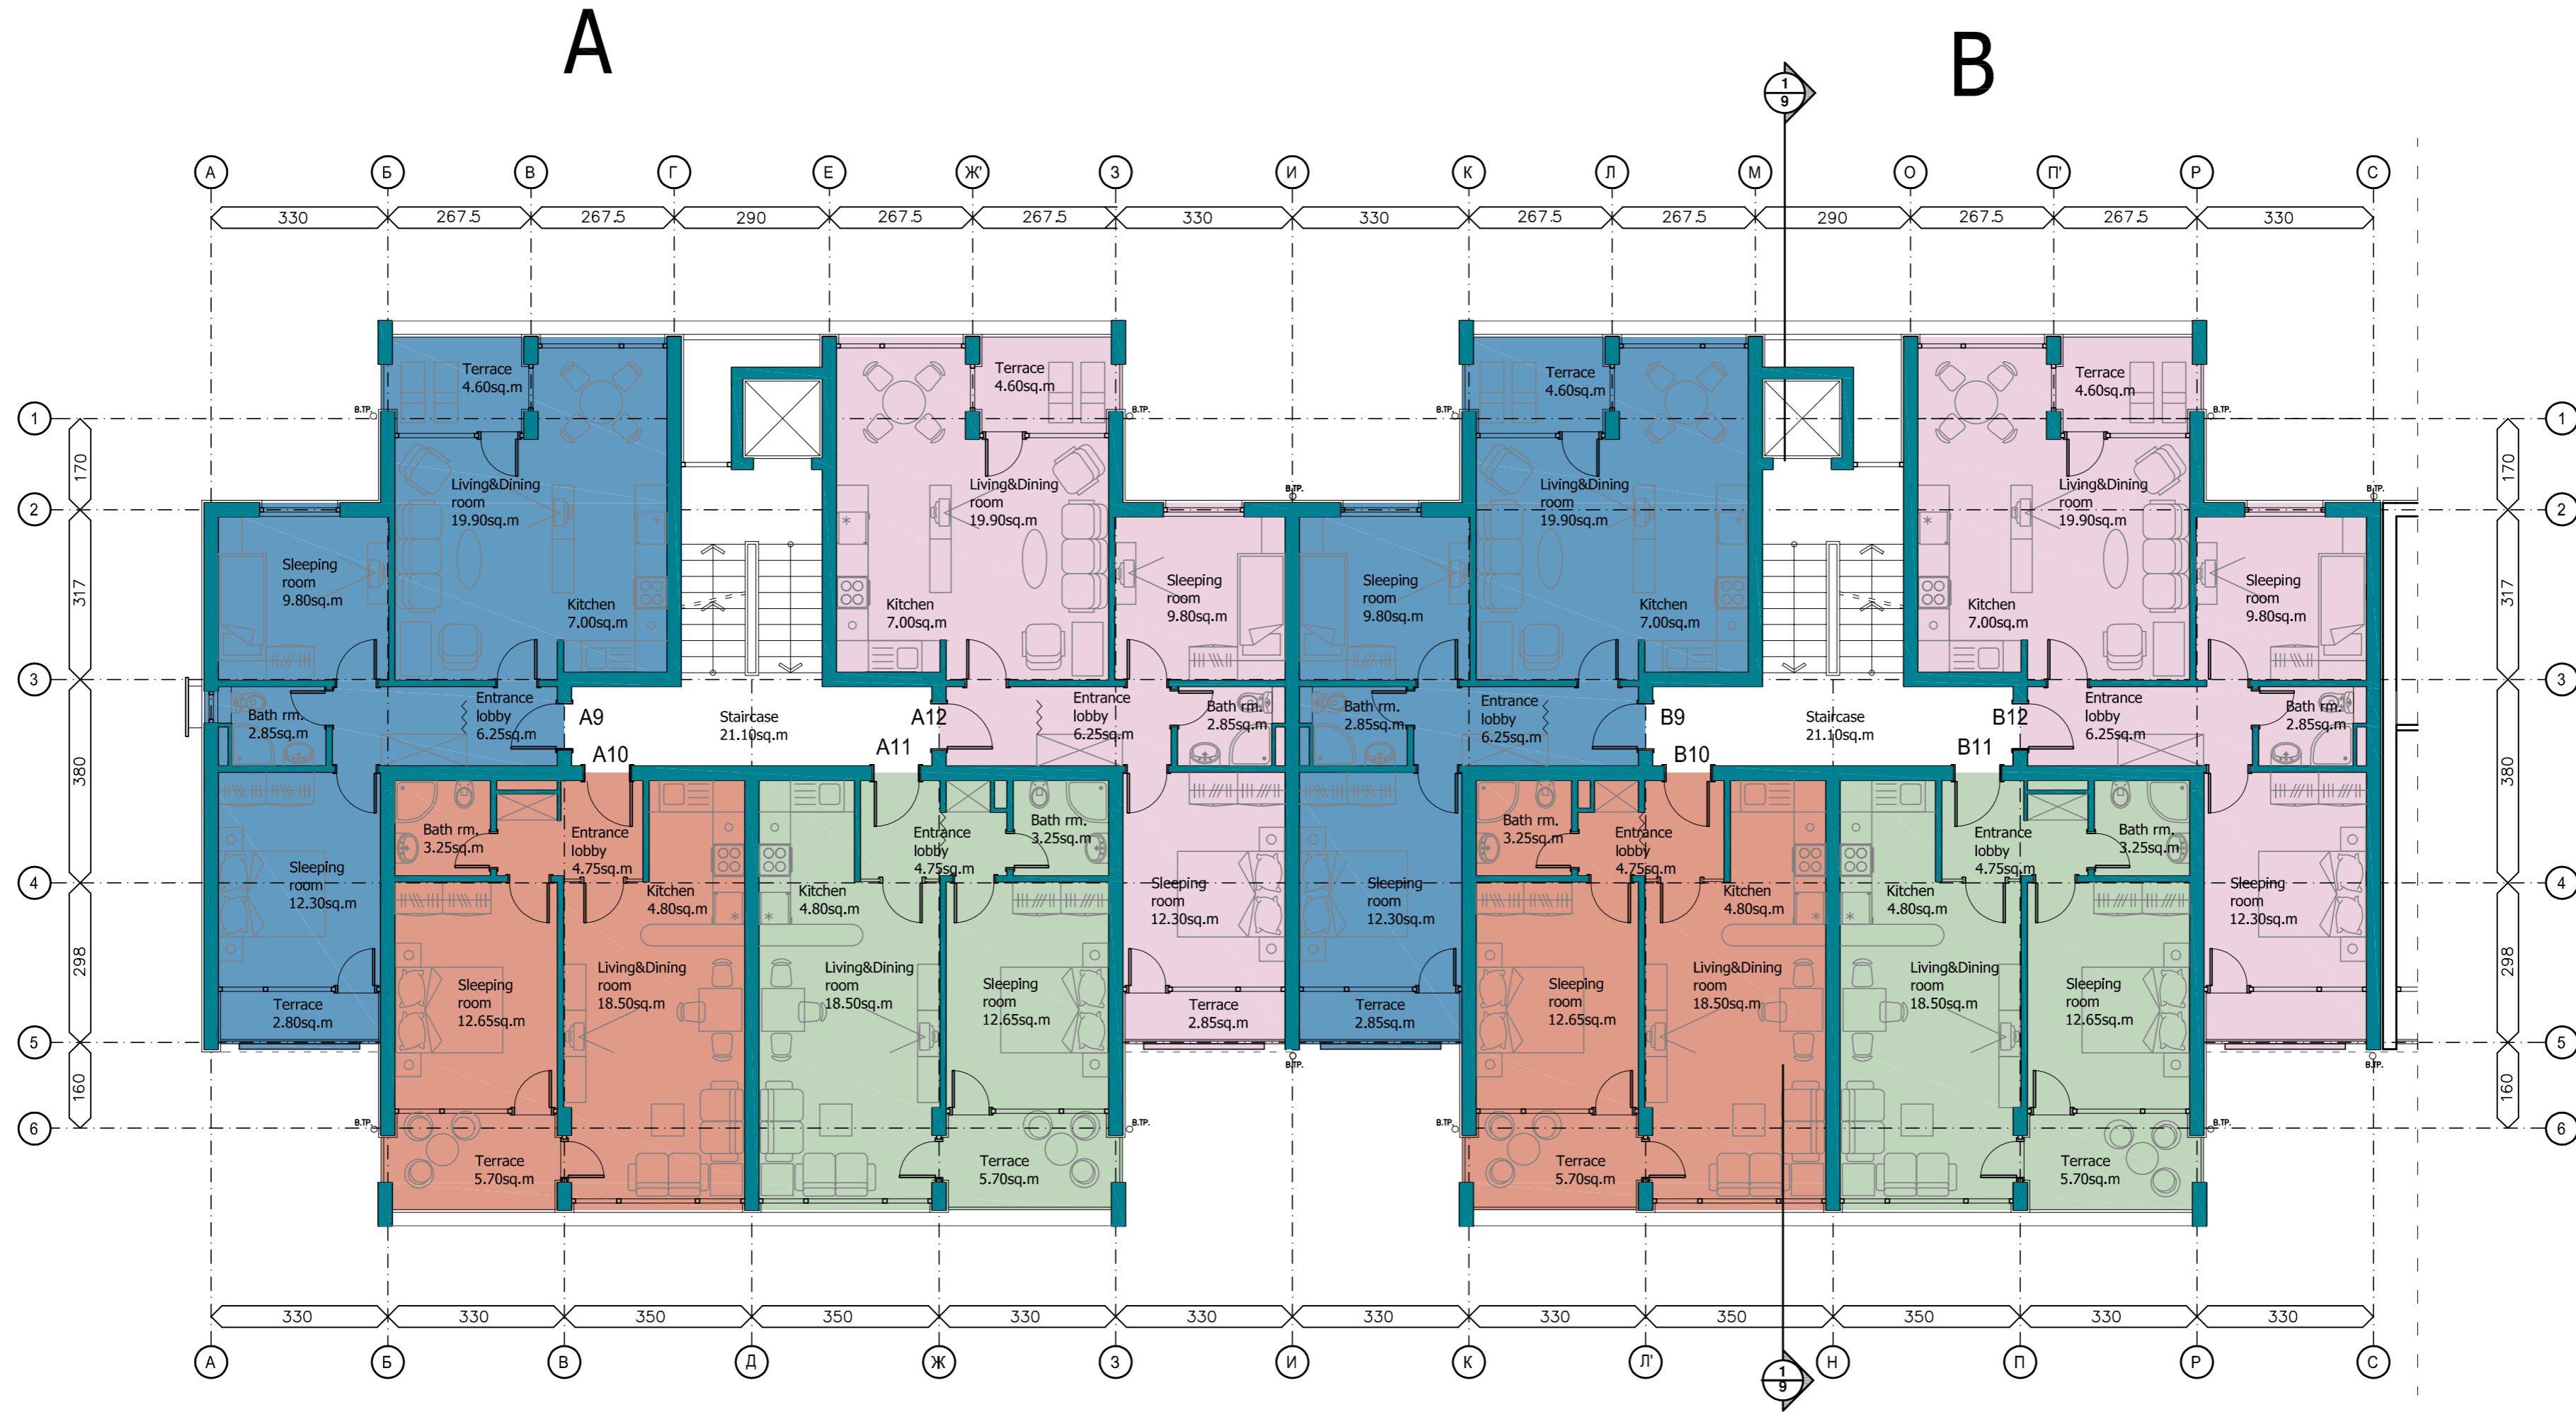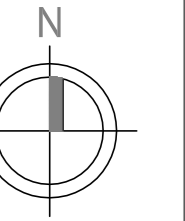

App.No	NET AREA	STRUCTURE AREA	BUILT AREA	App.No	NET AREA	STRUCTURE AREA	BUILT AREA
A1	65.79 m2	9.76 m2	75.55 m2	B1	65.79 m2	8.49 m2	74.28 m2
A2	50.06 m2	5.79 m2	55.85 m2	B2	50.06 m2	5.79 m2	55.85 m2
A3	50.06 m2	5.79 m2	55.85 m2	B3	50.06 m2	5.79 m2	55.85 m2
A4	65.79 m2	8.49 m2	74.28 m2	B4	65.79 m2	9.76 m2	75.55 m2
STAIR CASE	21.12 m2	5.83 m2	26.95 m2	STAIR CASE	21.12 m2	5.83 m2	26.95 m2