


HOLIDAY VILLAGE "SUN CITY 3" SLANCHEV BRYAG

- sketch design



HOUSING UNIT A

SC 1:100

SECOND FLOOR PLAN LEVEL +5.40

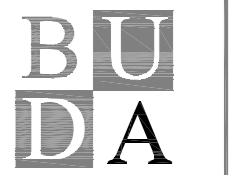

Бюро за Урбанизъм
Дизайн и Архитектура
Булевард „Ал. Банаевски“ № 5
т.п. 844 855 ; BUDA@unacs.bg

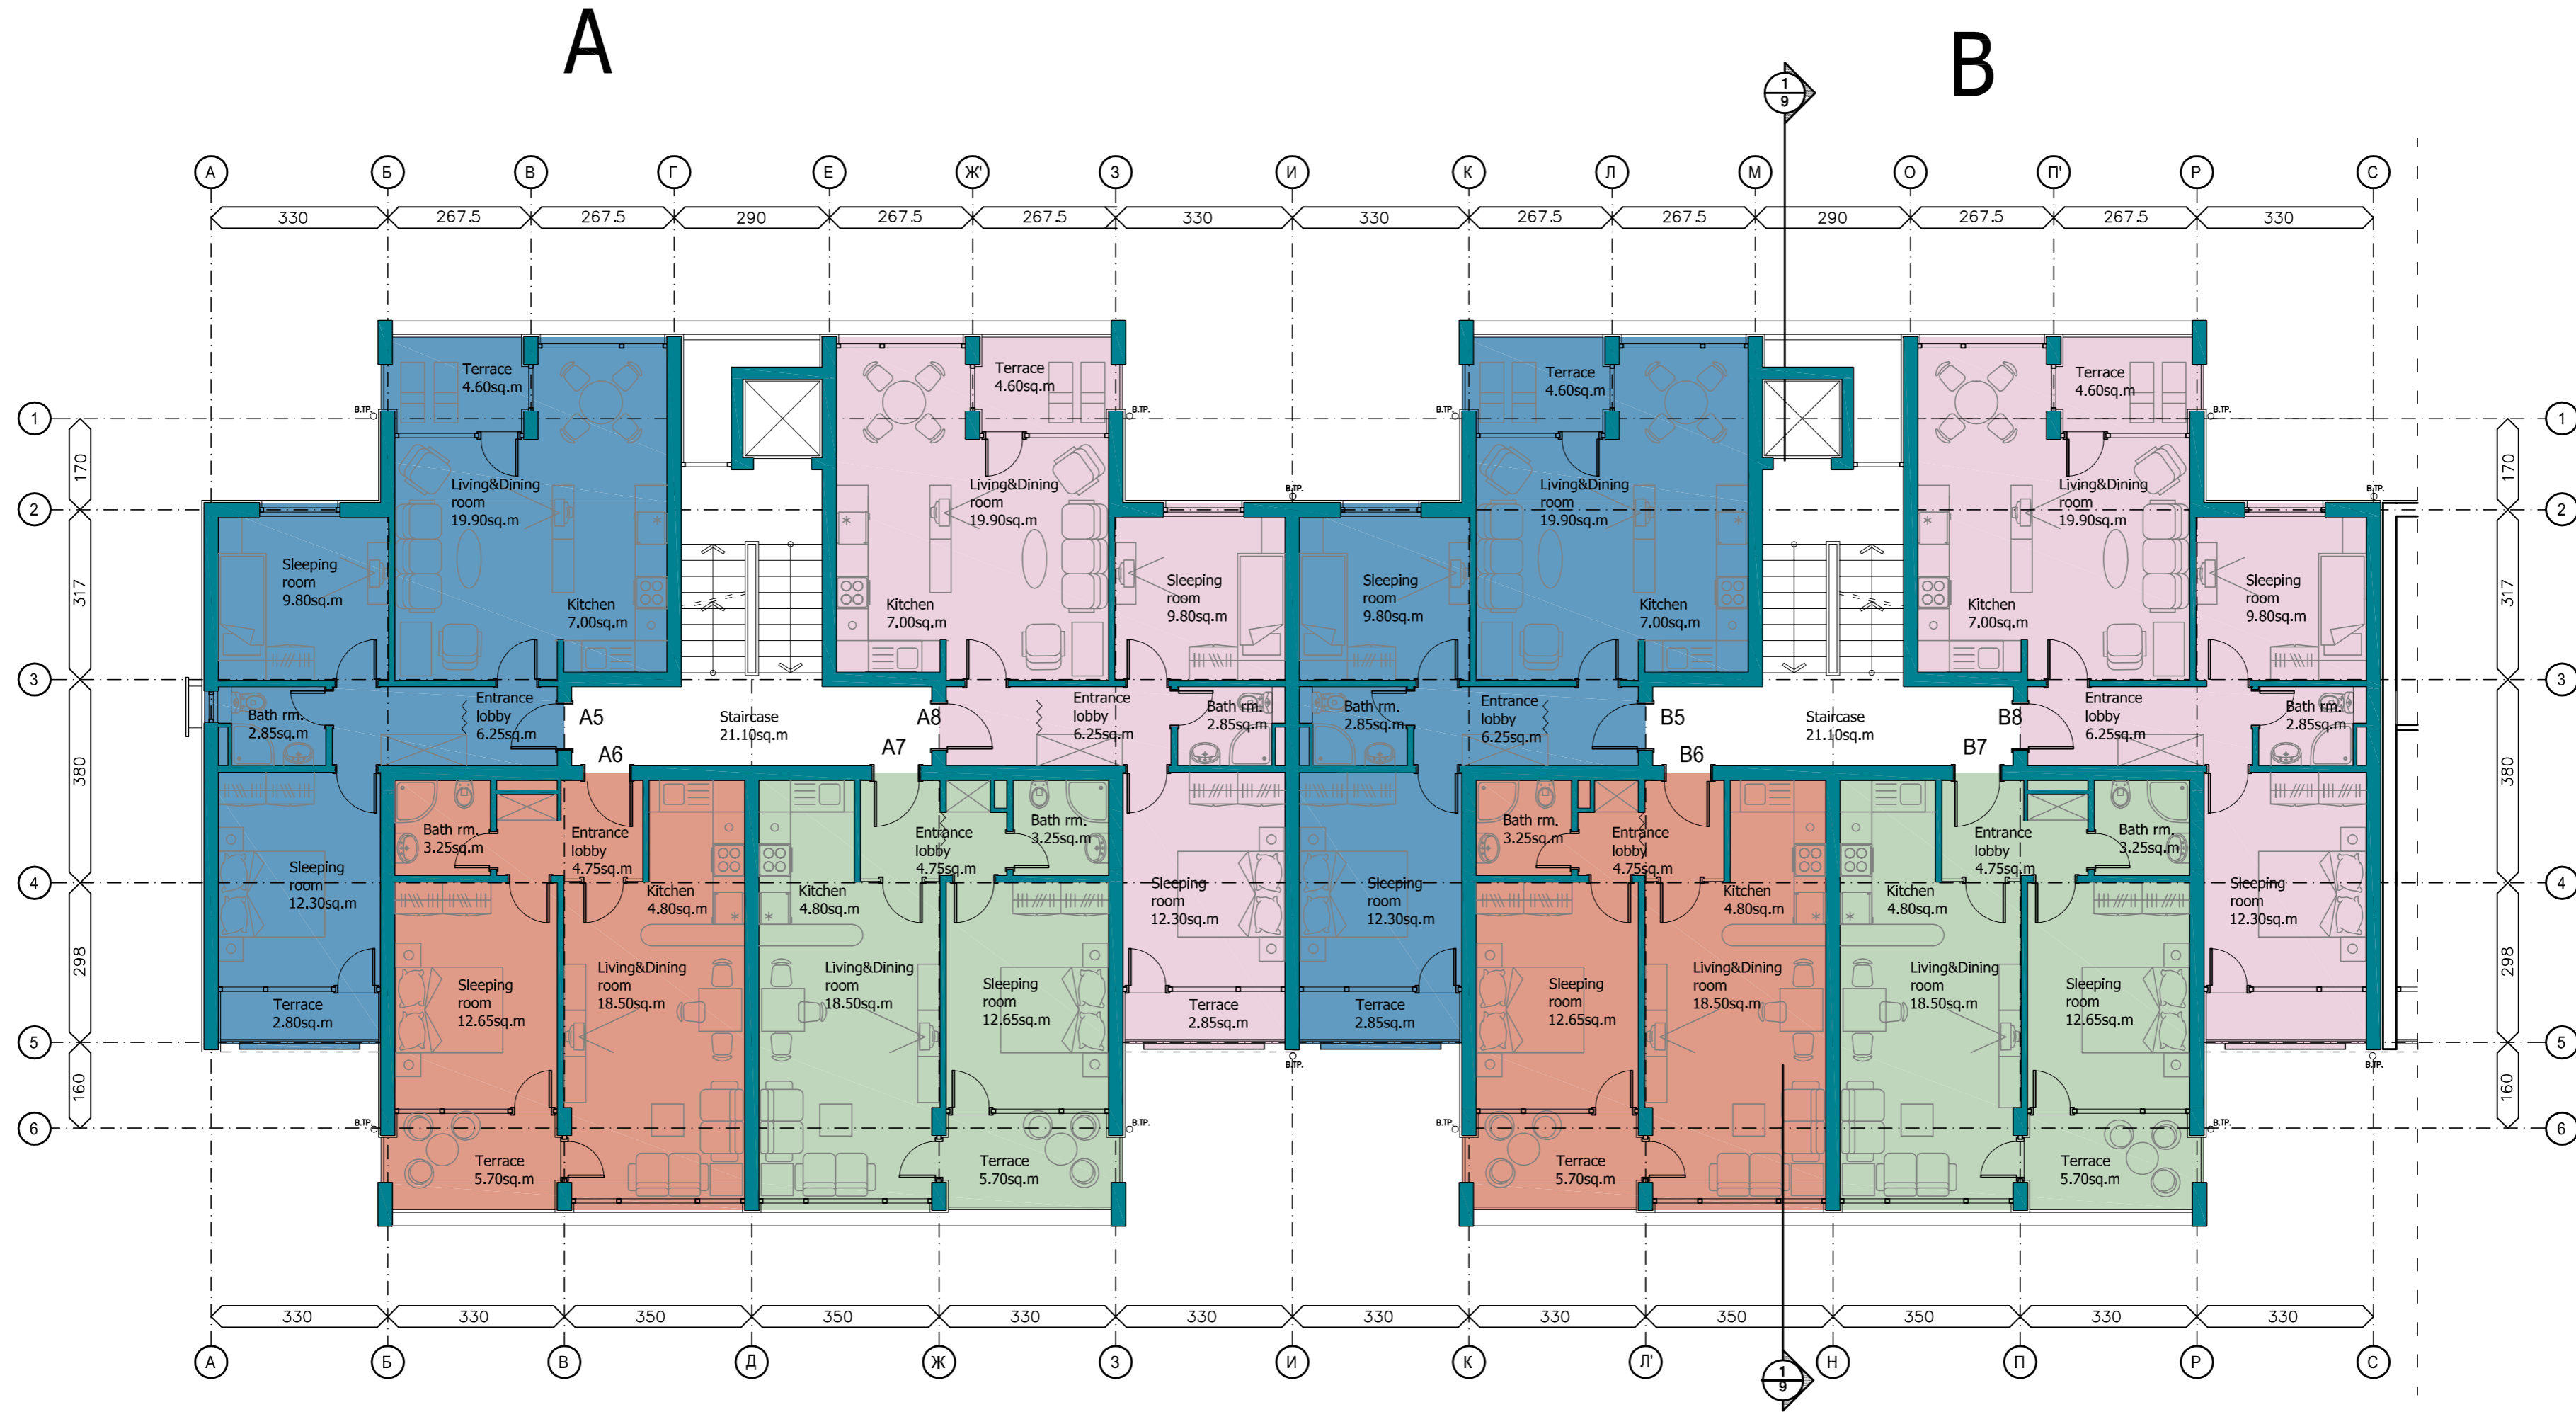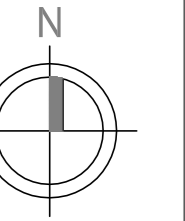

App.No	NET AREA	STRUCTURE AREA	BUILT AREA	App.No	NET AREA	STRUCTURE AREA	BUILT AREA
A1	65.79 m ²	9.76 m ²	75.55 m ²	B1	65.79 m ²	8.49 m ²	74.28 m ²
A2	50.06 m ²	5.79 m ²	55.85 m ²	B2	50.06 m ²	5.79 m ²	55.85 m ²
A3	50.06 m ²	5.79 m ²	55.85 m ²	B3	50.06 m ²	5.79 m ²	55.85 m ²
A4	65.79 m ²	8.49 m ²	74.28 m ²	B4	65.79 m ²	9.76 m ²	75.55 m ²
STAIR CASE	21.12 m ²	5.83 m ²	26.95 m ²	STAIR CASE	21.12 m ²	5.83 m ²	26.95 m ²