


HOLIDAY VILLAGE "SUN CITY 3" SLANCHEV BRYAG

- sketch design



HOUSING UNIT A

SC 1:100

FIRST FLOOR PLAN LEVEL +2.60

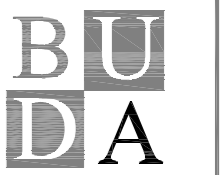

Бюро за Урбанизъм
Дизайн и Архитектура
Булевард „Ал. Саленберг“ № 5
Тел. 844 855 ; BUDA@unacs.bg

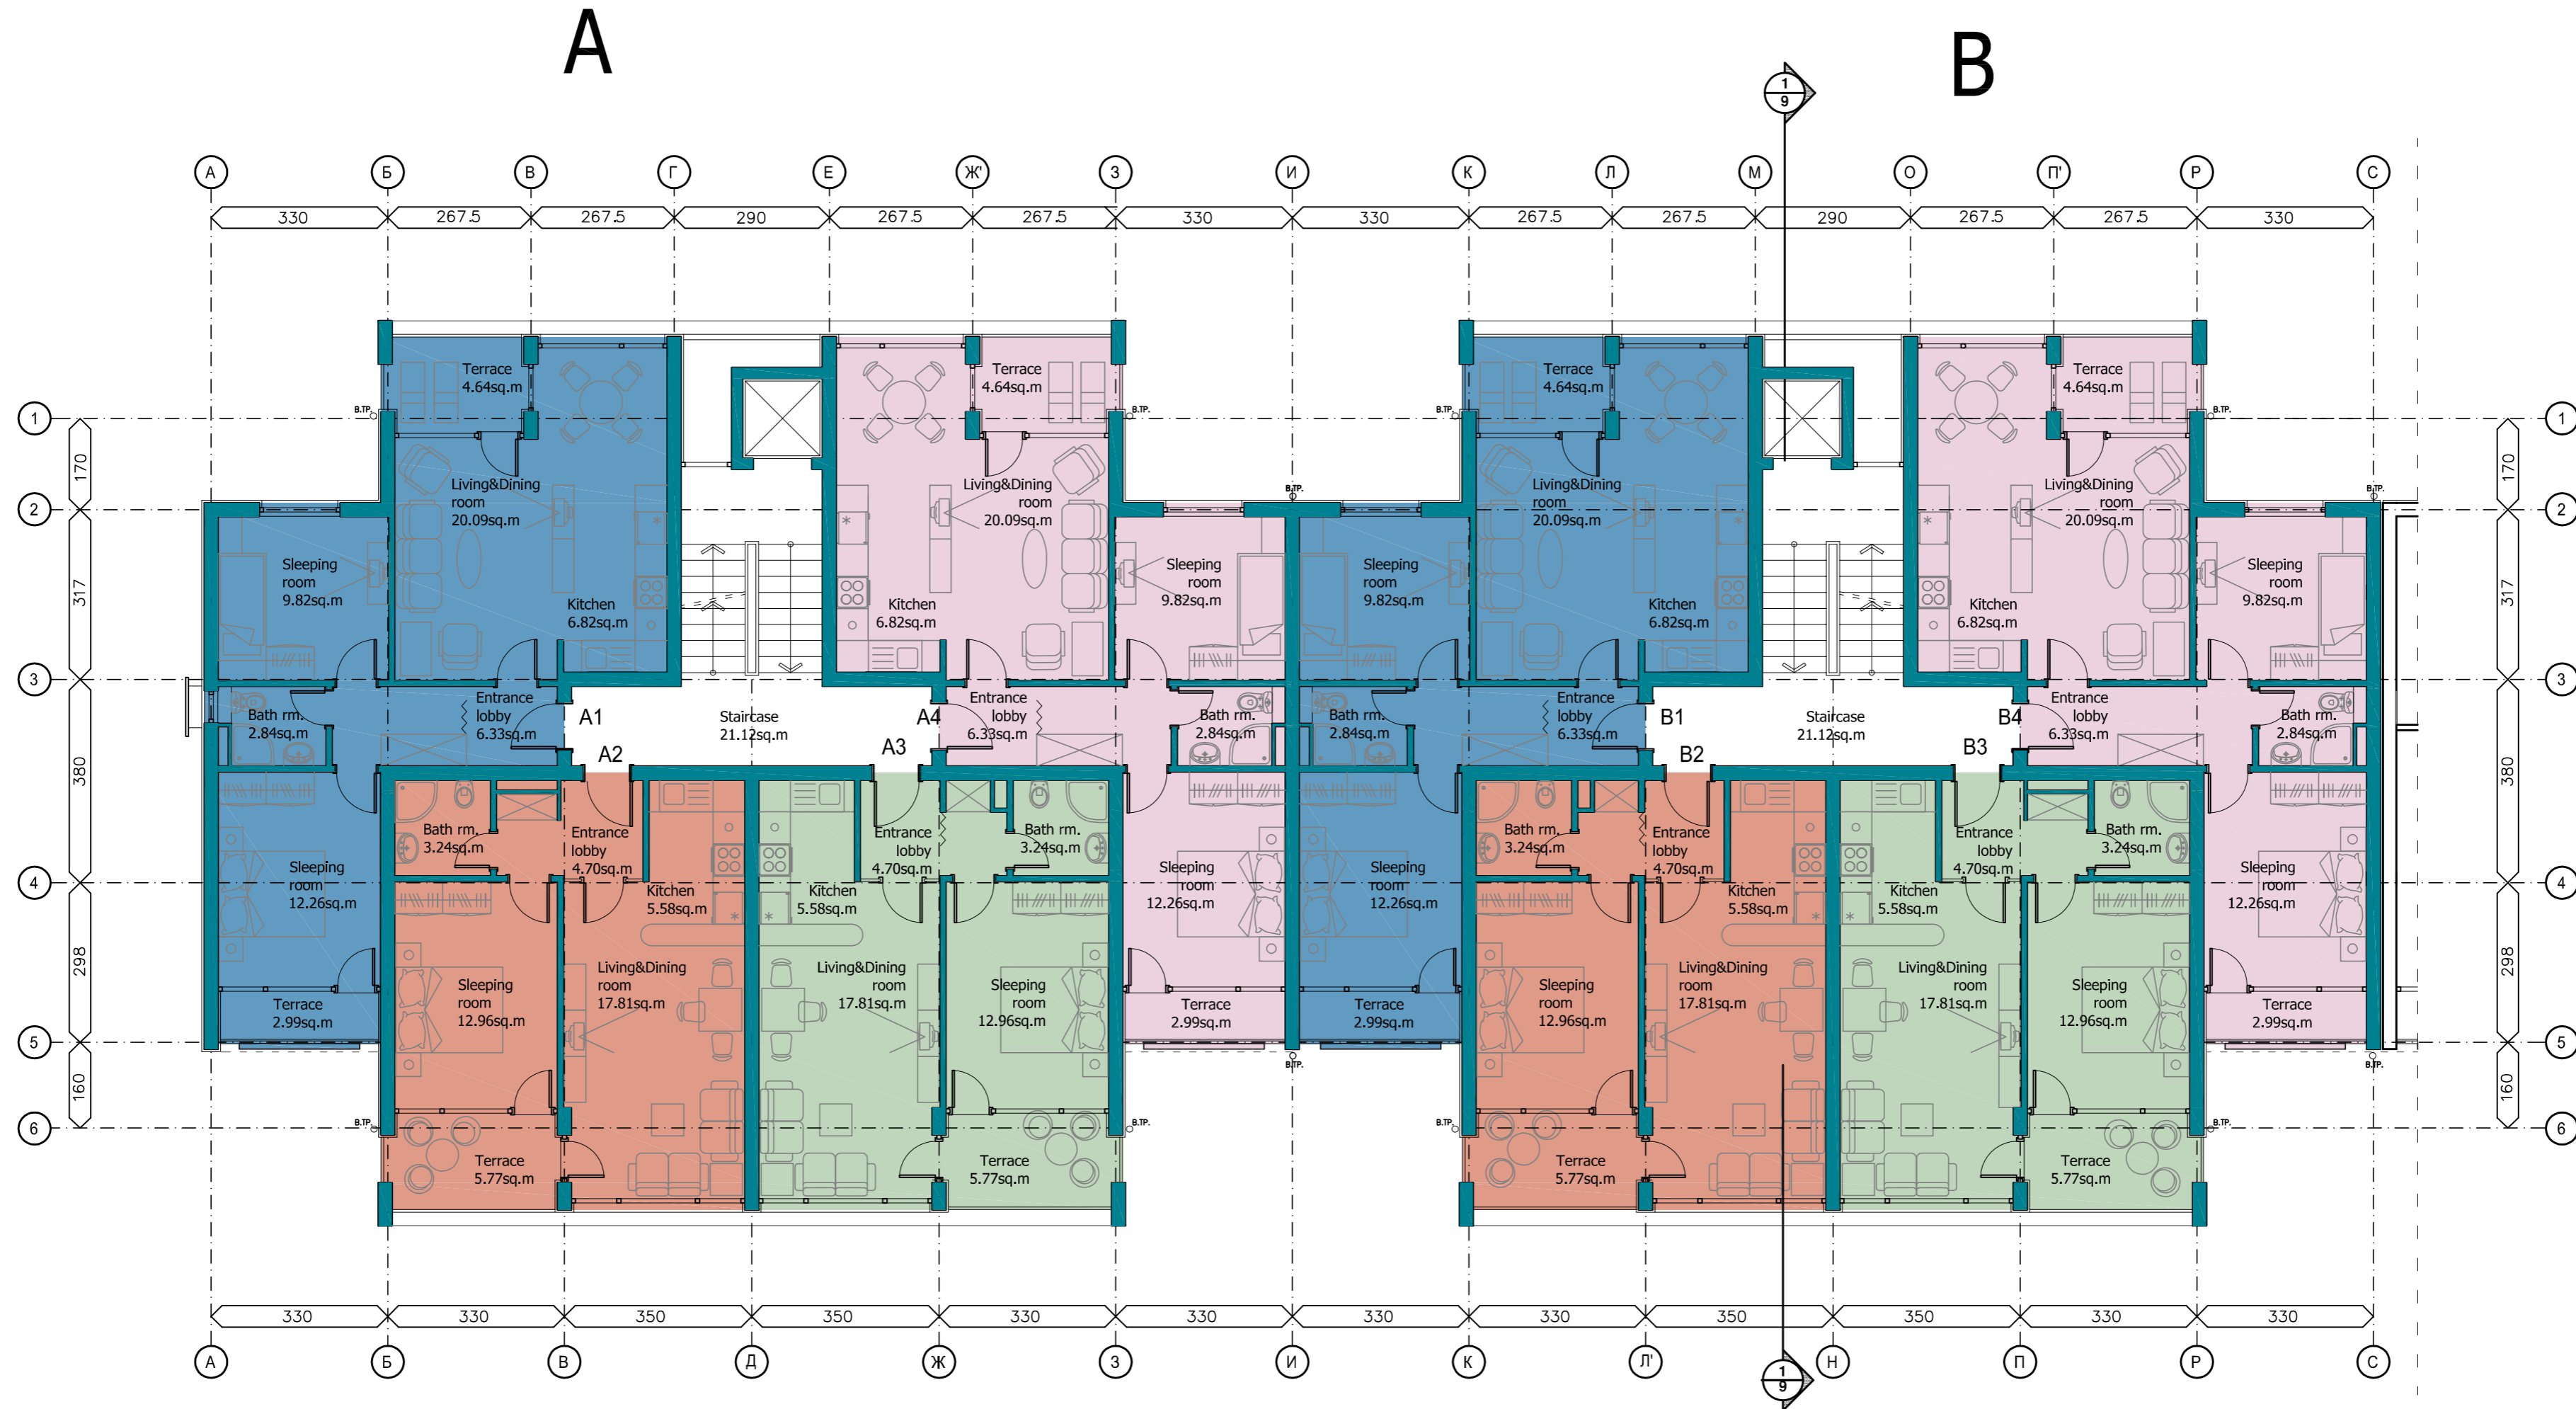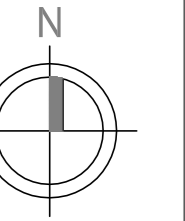

App.No	NET AREA	STRUCTURE AREA	BUILT AREA	App.No	NET AREA	STRUCTURE AREA	BUILT AREA
A1	65.79 m2	9.76 m2	75.55 m2	B1	65.79 m2	8.49 m2	74.28 m2
A2	50.06 m2	5.79 m2	55.85 m2	B2	50.06 m2	5.79 m2	55.85 m2
A3	50.06 m2	5.79 m2	55.85 m2	B3	50.06 m2	5.79 m2	55.85 m2
A4	65.79 m2	8.49 m2	74.28 m2	B4	65.79 m2	9.76 m2	75.55 m2
STAIR CASE	21.12 m2	5.83 m2	26.95 m2	STAIR CASE	21.12 m2	5.83 m2	26.95 m2